



Finance & Trade Center, 4th Floor, Block-A,
Shahrah-e-Faisal, Karachi -74400, Pakistan.

TENDER PACKAGE INTERIOR & FURNITURE DRAWINGS



Plot # 57-C, 21st Commercial Street, Phase 2-Ext. DHA, Karachi
📞 +92 330 0002053 🌐 www.orphic.com.pk ✉ mail@orphic.com.pk

LIST OF DRAWINGS			REFERENCE	NOTES	ABBREVIATIONS		
S.No.	DRG.NO.	DRAWING TITLE			S.NO	CODE	DESCRIPTION
	100	Layouts			1	F.F.L	FLOOR FINISH LEVEL
1	ID-101	CODED FURNITURE LAYOUT	INDICATE ELEVATIONS		2	CH	CHAIR
2	ID-102	FLOORING LAYOUT			3	MS	MISCELLNEOUS
3	ID-103	REFLECTED CEILING LAYOUT	INDICATE SECTIONS OR DETAIL		4	CuF	CUSTOMIZED FURNITURE
4	ID-104	PARTITION WORKS LAYOUT			5	PW	PARTITION WORKS
5	ID-105	WALL FINISHES AND CLADDING LAYOUT	INDICATE INTERNAL ELEVATIONS		6	WF	WALL FINISHES
					7	CL	CLADDING
					8	FC	FALSE CEILING
	200	SECTIONAL ELEVATION	INDICATE ENLARGE DETAIL		9	C.H	CEILING HEIGHT
7	ID-201	ELEVATION 01 & 02			10	MI	MIRROR
8	ID-202	ELEVATION 03 & 04			11	SF	SOFA
9	ID-203	ELEVATION 05 & 06	INDICATE DRAWING TITLE TAG PLAN / ELE / SEC		12	MDF	MEDIUM DENSITY FIBER
	300	TYPICAL DETAIL			13	U.G.W.T	UNDER GOUND WATER TANK
14	ID-301	DETAIL CuF-01 & MS-04	INDICATE COLUMN GRID		14	O.H.W.T	OVER HEAD WATER TANK
15	ID-302	CABINET DETAIL CuF-08			15	P.L	PLINTH LEVEL
16	ID-303	DOOR	INDICATE FLOOR FINISH CODE		16	SK	SKIRTING
			INDICATE FALSE CEILING CODE				
	400	FURNITURE DETAIL	INDICATE PARTITION WALL TYPE CODE				
17	ID-401	FURNITURE DETAIL (CuF-03,CuF-04,CuF-05,CuF-06)	INDICATE WALL FINISH CODE				
18	ID-402	BENCH DETAIL (CuF-02)	INDICATE CEILING LEVEL AFFL.				
19	ID-403	CONSOLE TABLE DETAIL (CuF-07)	LEVEL ELEVATION / SECTION				
			INDICATE SPOT LEVEL IN PLAN				
			DOOR NUMBERS				
			WINDOW NUMBERS				
			VENTILATOR NUMBERS				

CLIENT:



ARCHITECT:

[illegible]

PROJECT STATUS:

TENDER


PROJECT:

PMRC CAFETERIA

DRAWING TITLE:

LIST OF DRAWINGS - SYMBOLS & LEGEND

CAD BY: SAMEER	DWG NO.	SHEET: A3
CHECKED BY: SARA		
APPROVED BY: ZEHRRA PERVEZ	SCALE: NTS.	DATE:

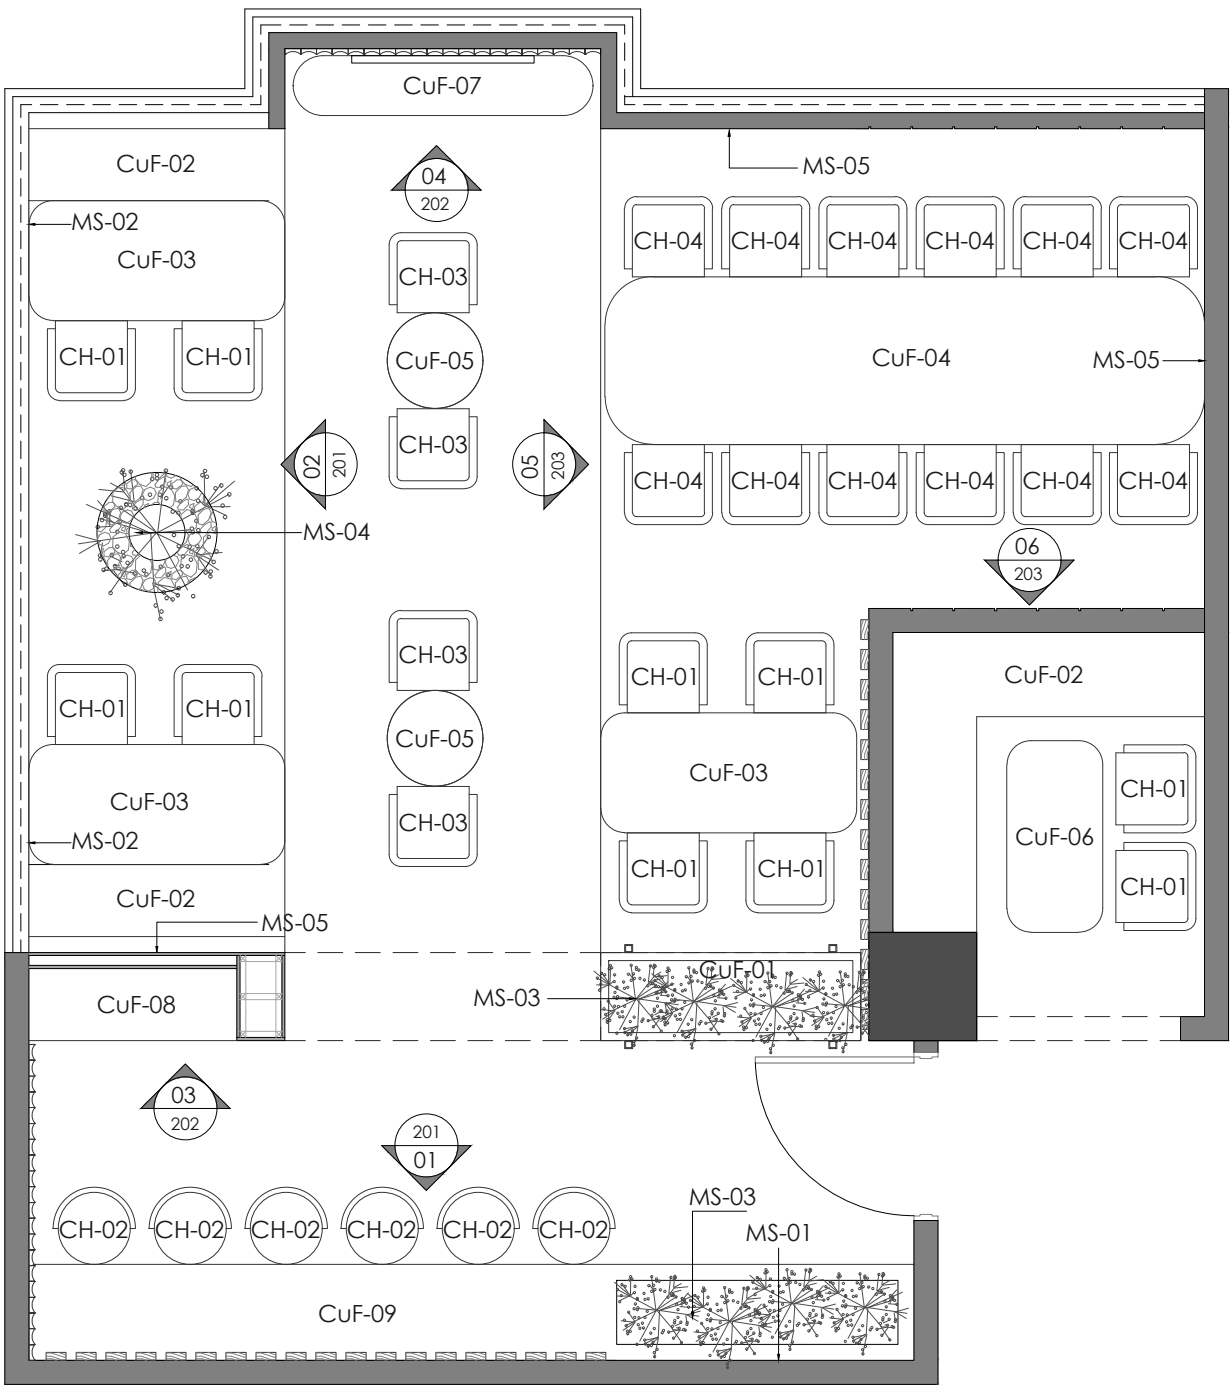

READY MADE FURNITURE LEGEND		
S.NO	CODE	DESCRIPTION
1-	CH-01	DINING CHAIRS
2-	CH-02	BAR STOOLS
3-	CH-03	SOFA CHAIR
4-	CH-04	DINING CHAIRS
5-	MS-01	LOGO
6-	MS-02	BLINDS
7-	MS-03	PLANTS
8-	MS-04	PLANTERS POTS
9-	MS-05	ART WORK
10-	MS-06	FLOWER VASE

CUSTOMIZED FURNITURE LEGEND		
S.NO	CODE	DESCRIPTION
1-	CuF-01	PLANTER
2-	CuF-02	BENCHES
3-	CuF-03	TABLE (4 PERS.)
4-	CuF-04	TABLE (12 PERS.)
5-	CuF-05	COFFEE TABLE (2 PERS.)
6-	CuF-06	SMALL TABLE (4 PERS.)
7-	CuF-07	CONSOLE
8-	CuF-08	CABINET
9-	CuF-09	BAR COUNTER

CLIENT:



ARCHITECT:




REV.	DESCRIPTION	DATE

PROJECT STATUS:
TENDER

PROJECT:
PMRC CAFETERIA

DRAWING TITLE:
CODED FURNITURE LAYOUT

CAD BY: SAMEER	DWG NO. ID-101	SHEET: A3
CHECKED BY: SARA		
APPROVED BY: ZEHR A PERVEZ	SCALE: NTS.	DATE:

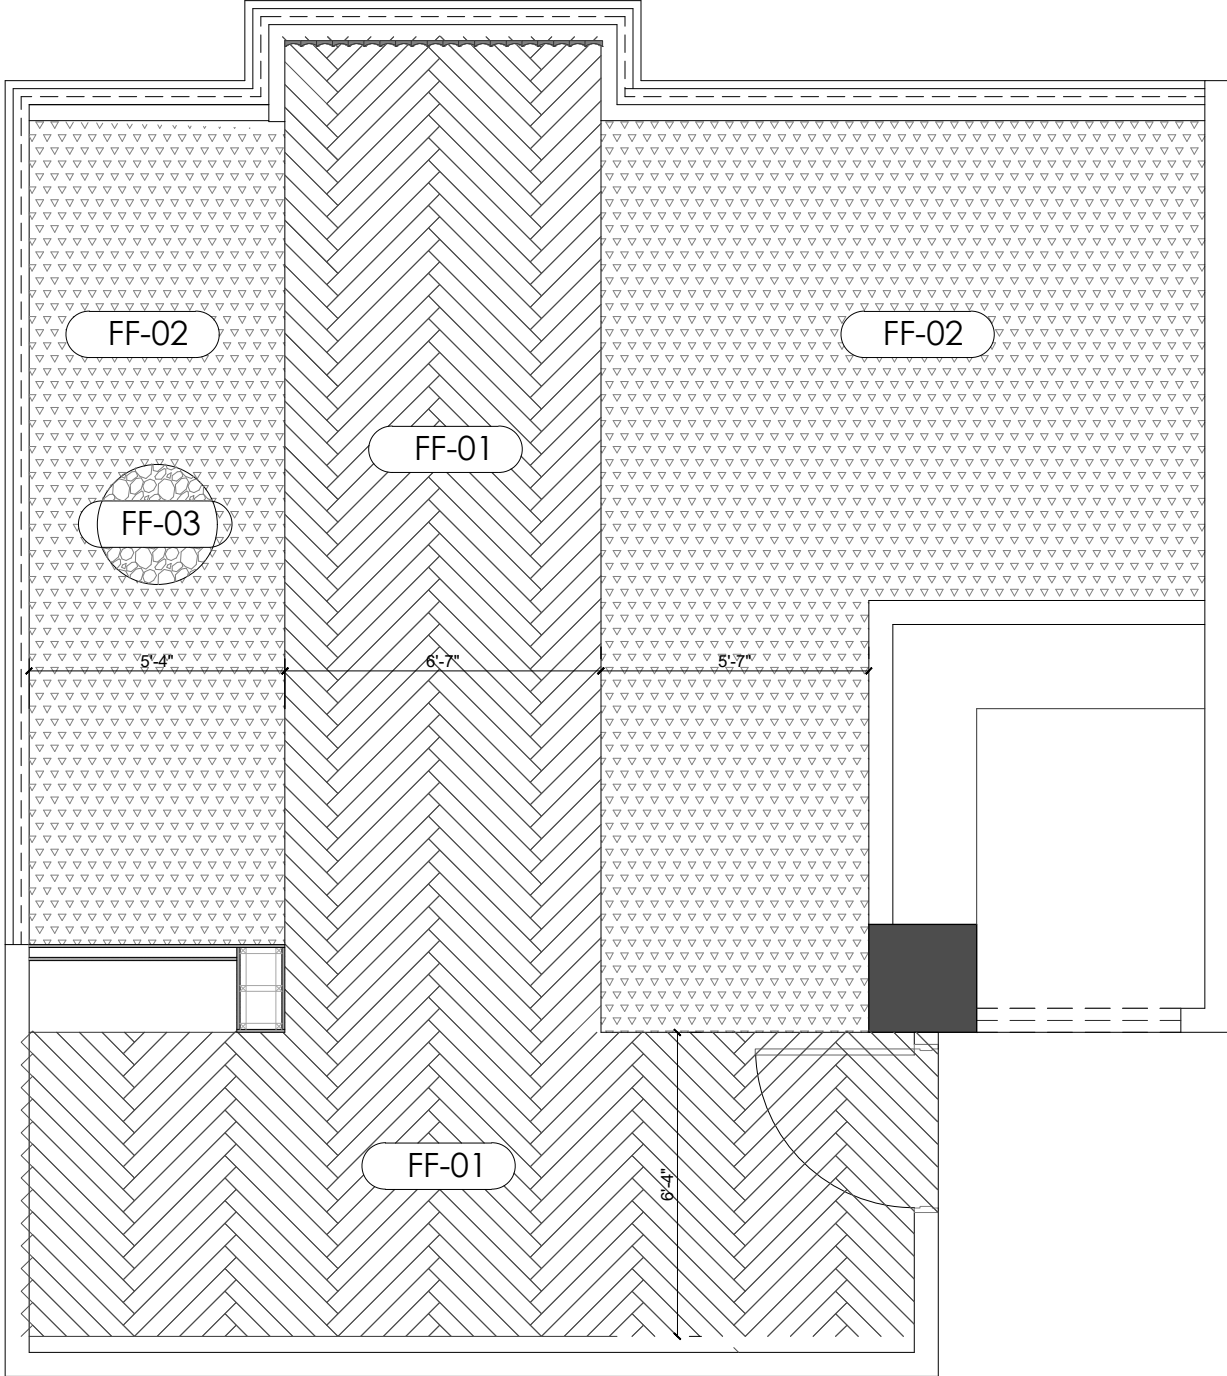

FLOORING PLAN		
S NO.	CODE	DESCRIPTION
1-	FF-01	4"X3'-0" PORCELAIN TILE HERRING BONE PATTERN
2-	FF-02	8"X8" MOTIF TILE
3-	FF-03	GRAVEL

CLIENT:



PMRC

PAKISTAN MORTGAGE REFINANCE
COMPANY LIMITED

ARCHITECT:



orphic

DESIGN | CONSTRUCTION

Plot # 57-C, 21st Commercial Street, Phase 2-Ext, DHA, Karachi

+92 330 0002053 • www.orphic.com.pk • mail@orphic.com.pk

REV.	DESCRIPTION	DATE

PROJECT STATUS:

TENDER


PROJECT:



PMRC CAFETERIA

DRAWING TITLE:

FLOORING LAYOUT

CAD BY: SAMEER	DWG NO. ID-102	SHEET: A3
CHECKED BY: SARA		
APPROVED BY: ZEHRA PERVEZ	SCALE: NTS.	DATE:

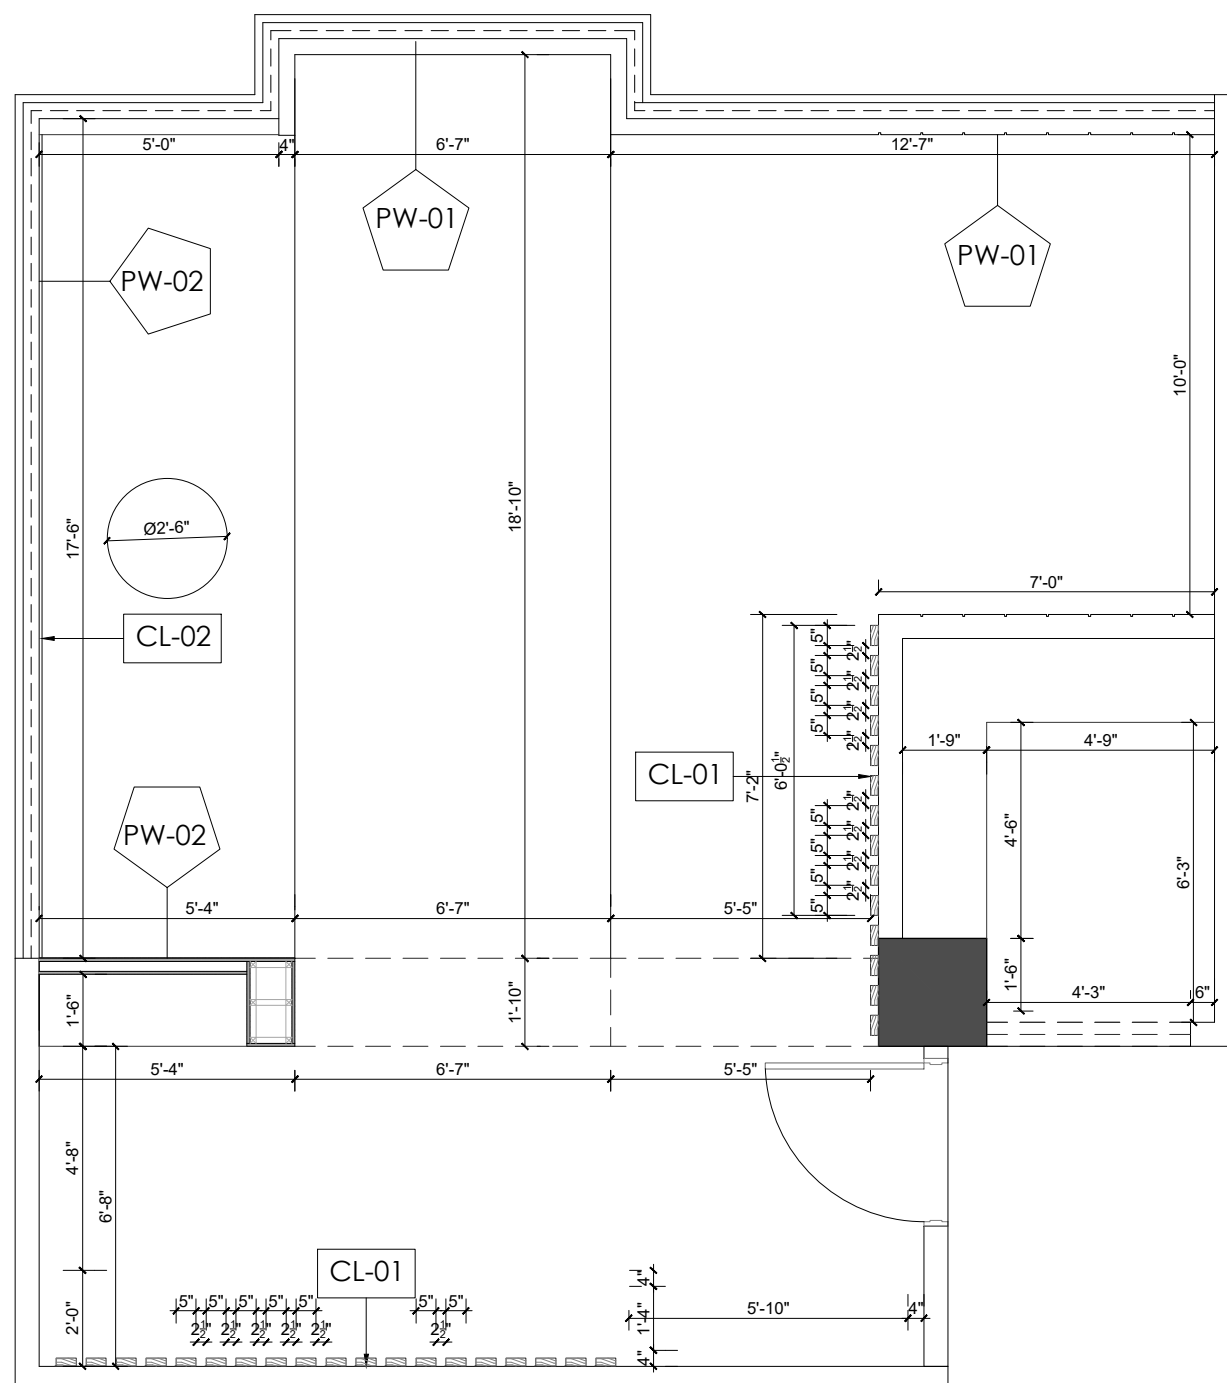

  PARTITION WORKS		
S NO.	CODE	DESCRIPTION
1-	 PW-01	4" THK. BLOCK MASONRY FULL HEIGHT
2-	 PW-02	CEMENT BOARD

PARTITION WORKS		
S NO.	CODE	DESCRIPTION
1-	CL-01	LAMINATION PLANKS
2-	CL-02	LAMINATION CLADDING WITH GROOVES

	CLIENT:
--	----------------



ARCHITECT:



Plot # 57-C, 21st Commercial Street, Phase 2-Ext. DHA, Karachi
 ☎ +92 330 0002053 🌐 www.orphic.com.pk ✉ mail@orphic.com.pk

[illegible]

PROJECT STATUS:

TENDER


PROJECT:

PMRC CAFETERIA

DRAWING TITLE:

PARTITION WORKS LAYOUT

CAD BY: SAMEER	DWG NO. ID-104	SHEET: A3
CHECKED BY: SARA		
APPROVED BY: ZEHRA PERVEZ	SCALE: NTS.	DATE:

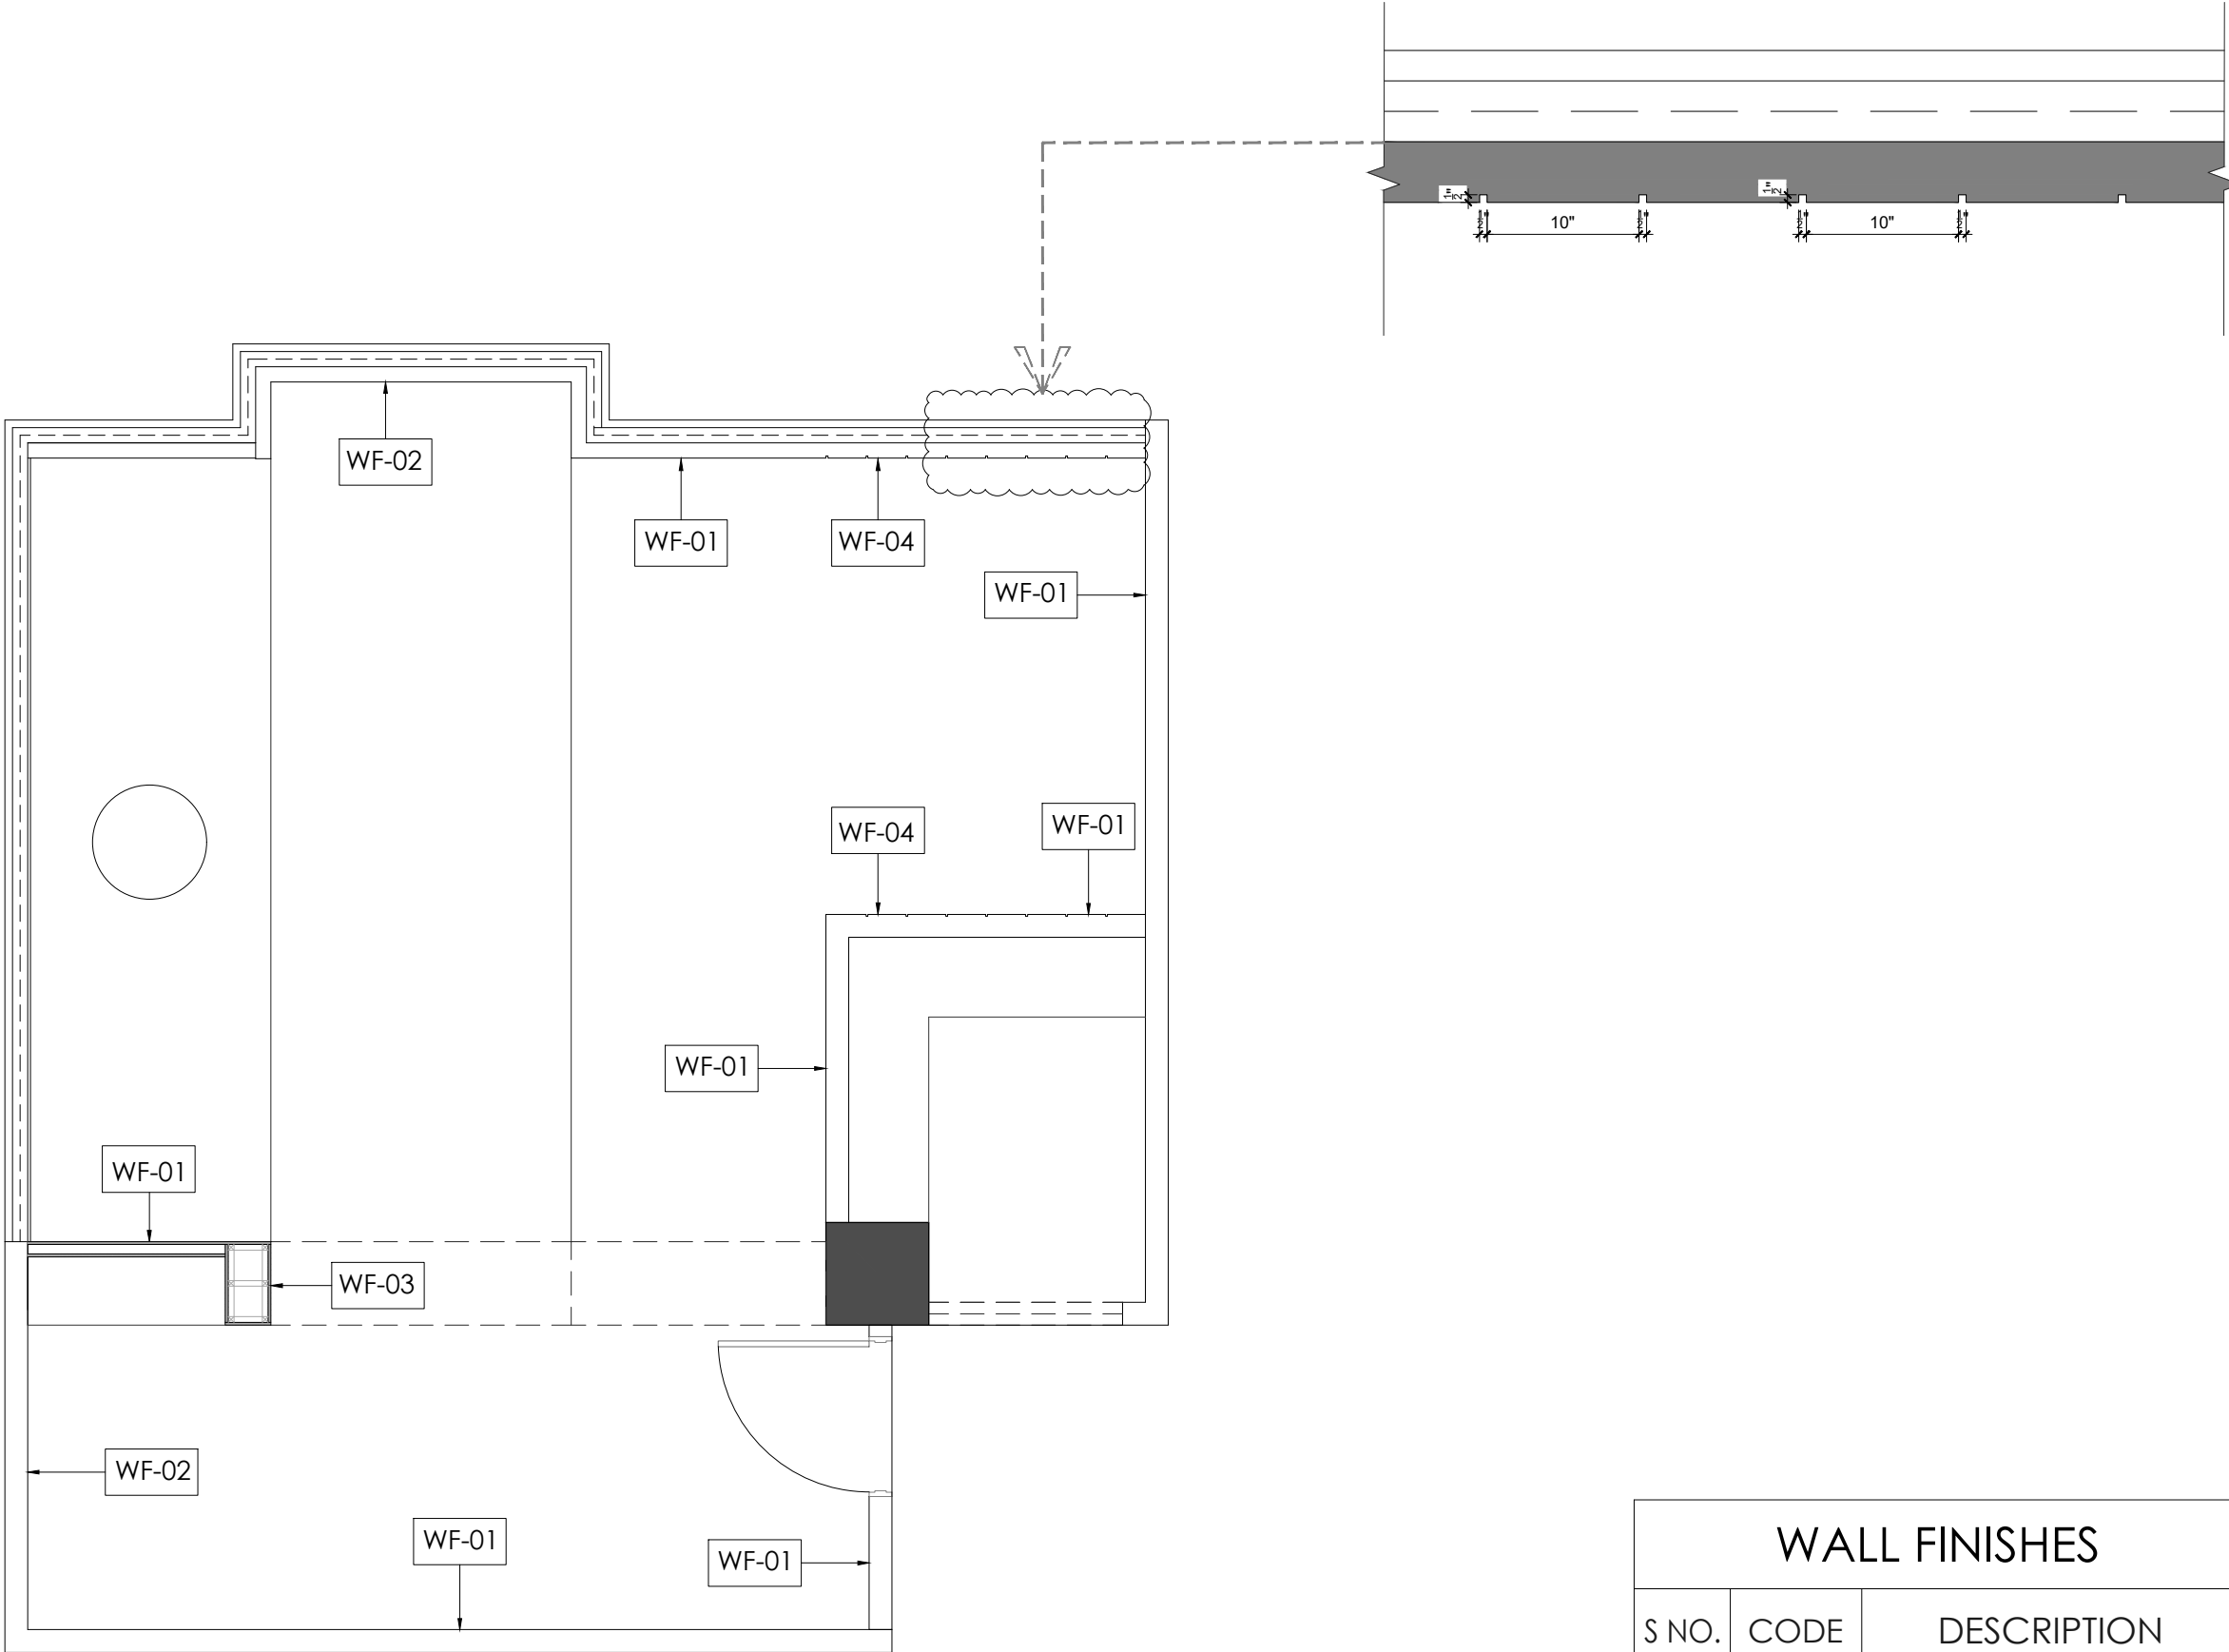

WALL FINISHES		
S NO.	CODE	DESCRIPTION
1-	WF-01	TEXTURE PAINT FINISH
2-	WF-02	MDF FLUTING
3-	WF-03	LAMINATE FINISH
4-	WF-04	GROOVES IN PLASTER

CLIENT:



PMRC
PAKISTAN MORTGAGE REFINANCE
COMPANY LIMITED

ARCHITECT:



orphic
DESIGN | CONSTRUCTION

Plot # 57-C, 21st Commercial Street, Phase 2-Ext. DHA, Karachi
☎ +92 330 0002053 🌐 www.orphic.com.pk ✉ mail@orphic.com.pk

REV.	DESCRIPTION	DATE

PROJECT STATUS:

TENDER


PROJECT:

PMRC CAFETERIA


DRAWING TITLE:

WALL FINISHES AND CLADDING LAYOUT

CAD BY: SAMEER	DWG NO. ID-105	SHEET: A3
CHECKED BY: SARA		
APPROVED BY: ZEHR A PERVEZ	SCALE: NTS.	DATE:

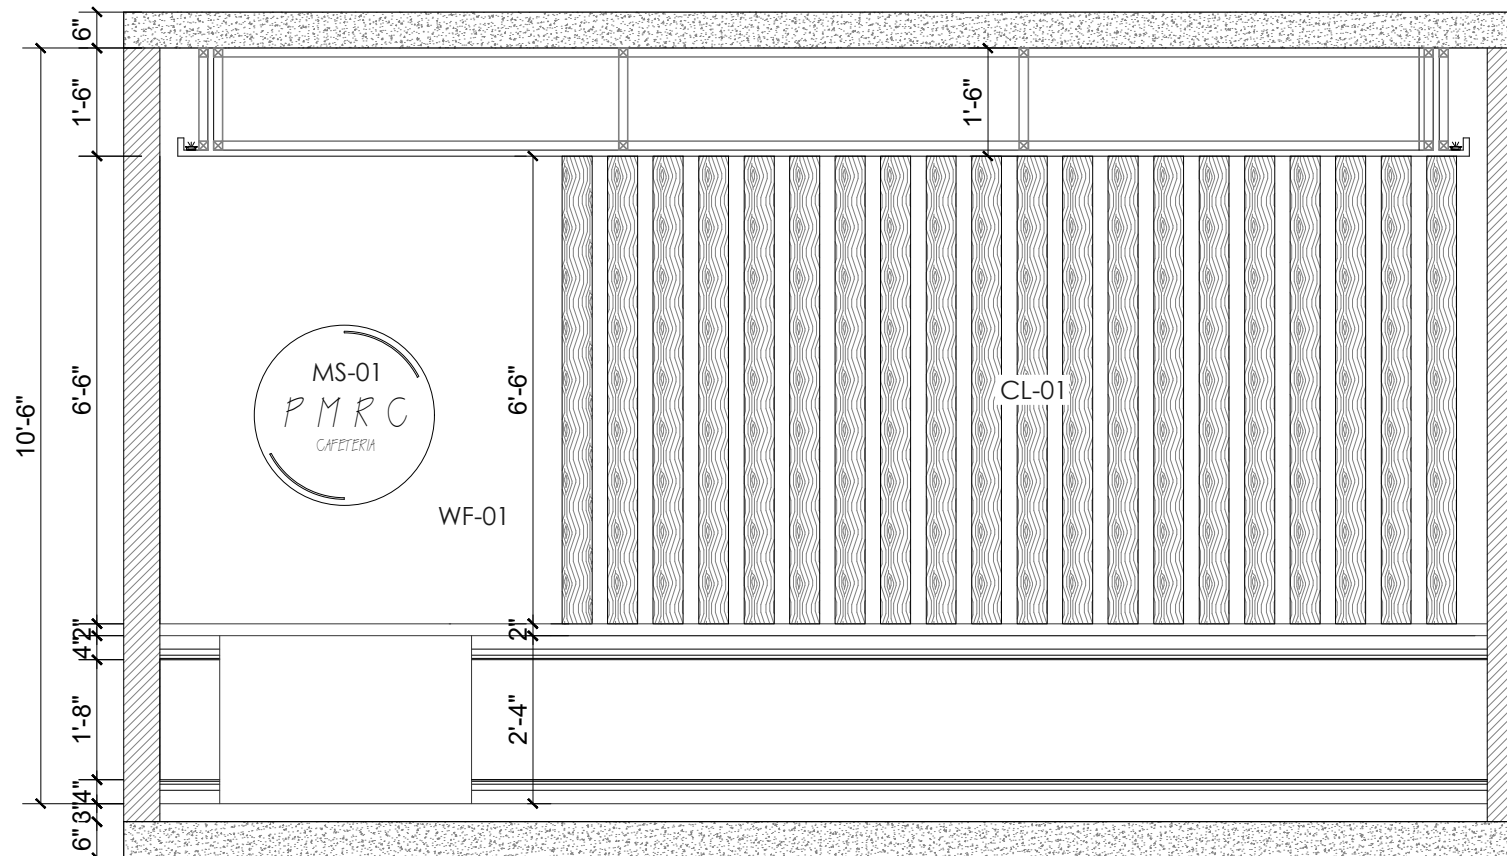

ELEVATION-01

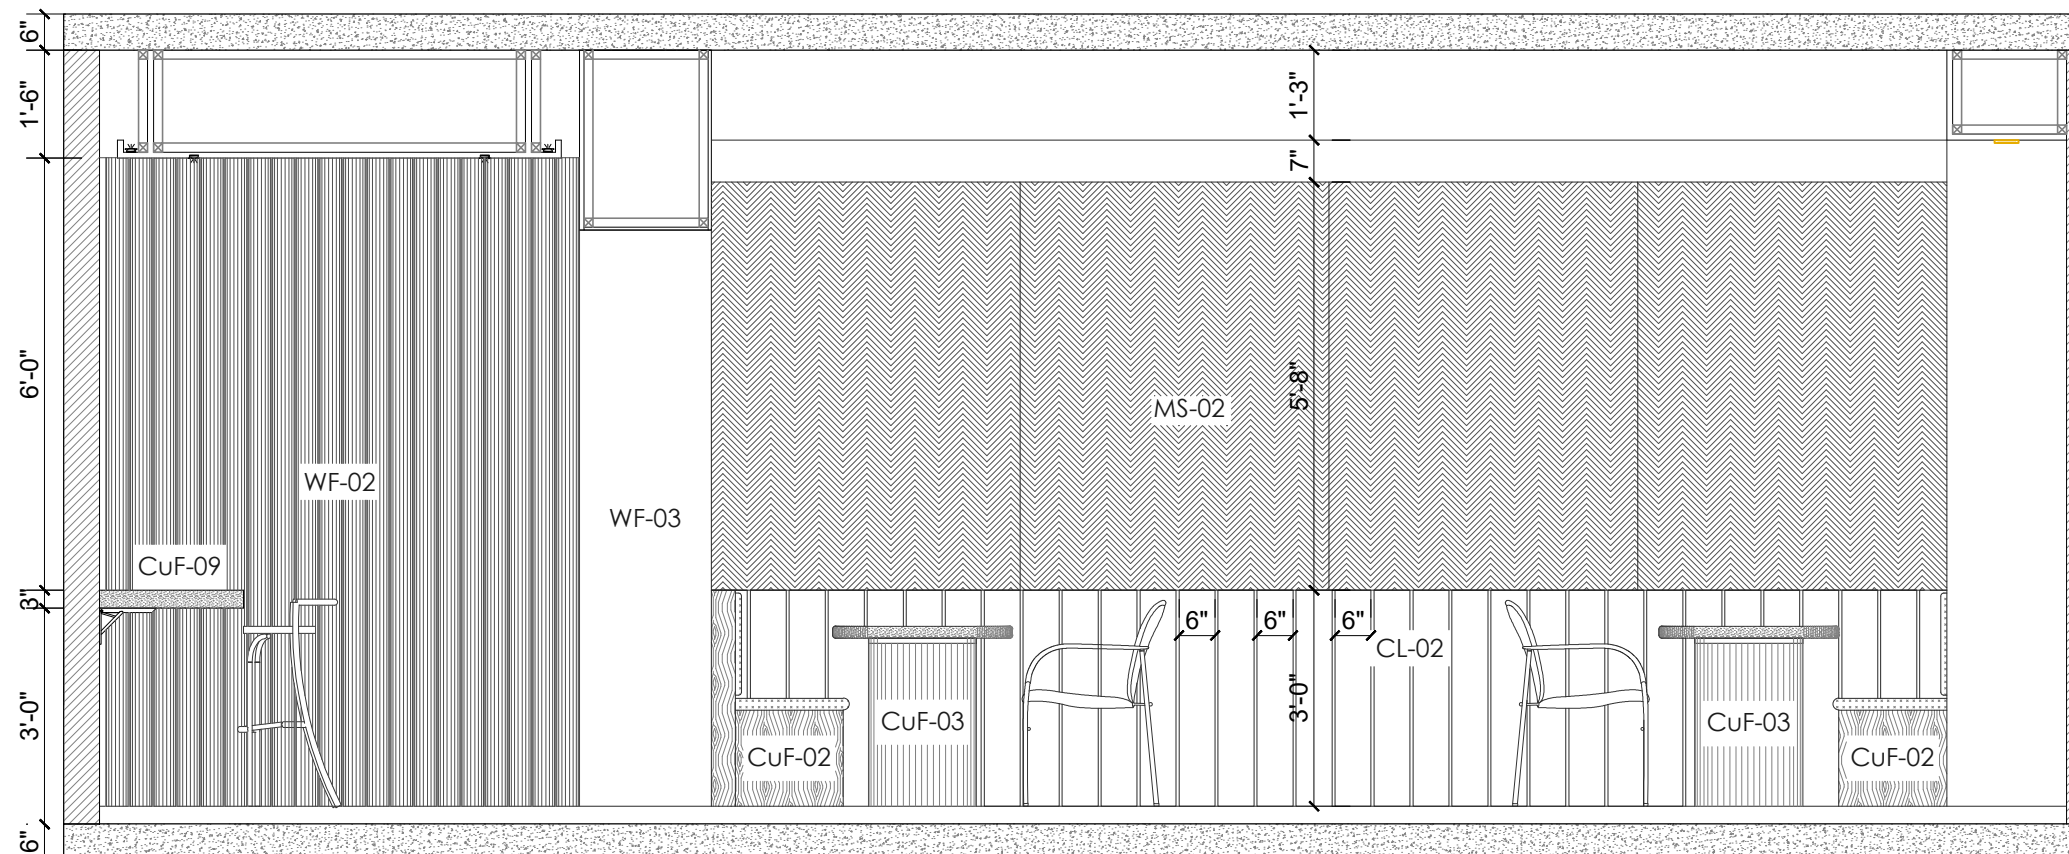

ELEVATION-02

CLIENT:



ARCHITECT:



REV.	DESCRIPTION	DATE

PROJECT STATUS:

TENDER


PROJECT:

PMRC CAFETERIA


DRAWING TITLE:

ELEVATION 1-2

CAD BY: SAMEER	DWG NO. ID-201	SHEET: A3
CHECKED BY: SARA		
APPROVED BY: ZEHR A PERVEZ	SCALE: NTS.	DATE:

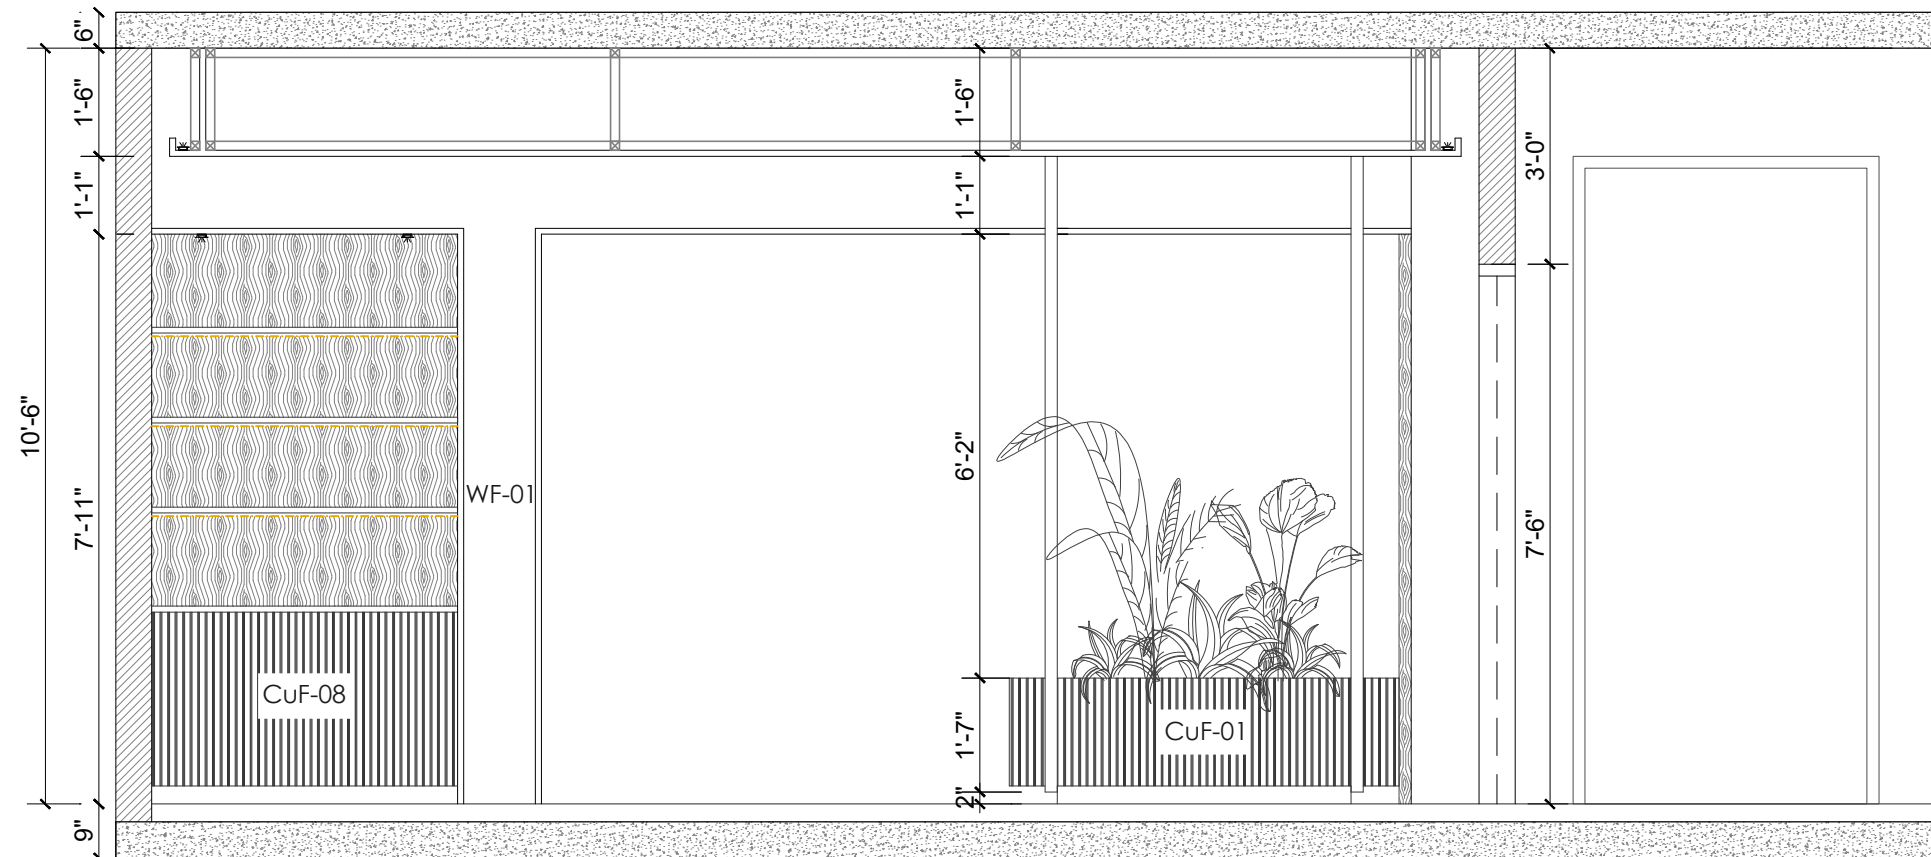

ELEVATION-03

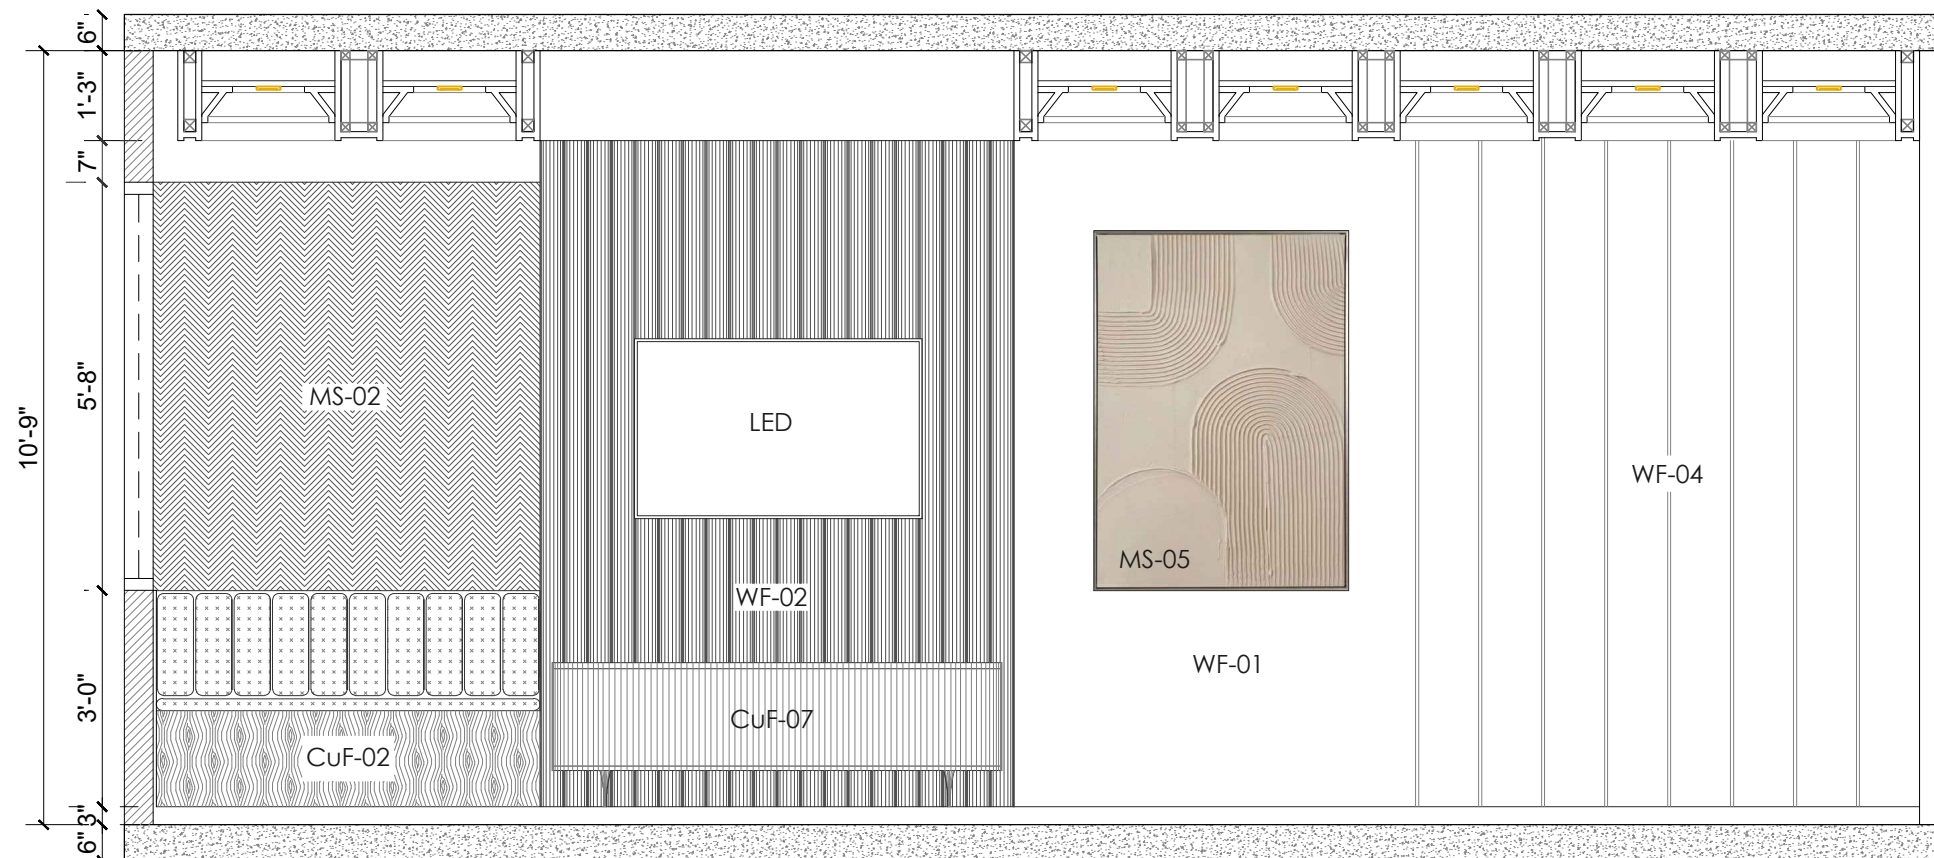

ELEVATION-04

CLIENT:



ARCHITECT:




REV.	DESCRIPTION	DATE

PROJECT STATUS:
TENDER


PROJECT:
PMRC CAFETERIA

DRAWING TITLE:
ELEVATION 3-4

CAD BY: SAMEER	DWG NO. ID-202	SHEET: A3
CHECKED BY: SARA		
APPROVED BY: ZEHRRA PERVEZ	SCALE: NTS.	DATE:

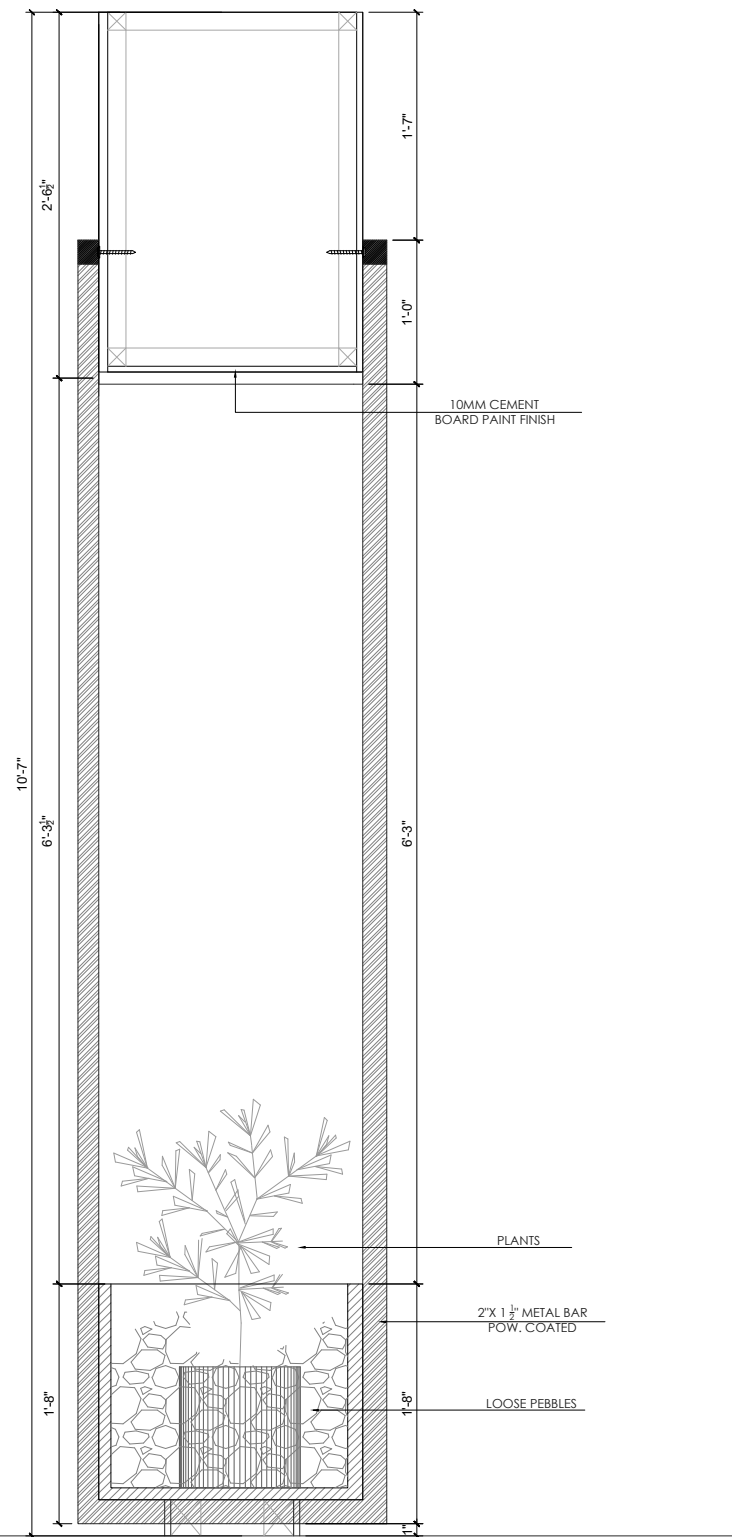

HANGING PLANTER SECTION

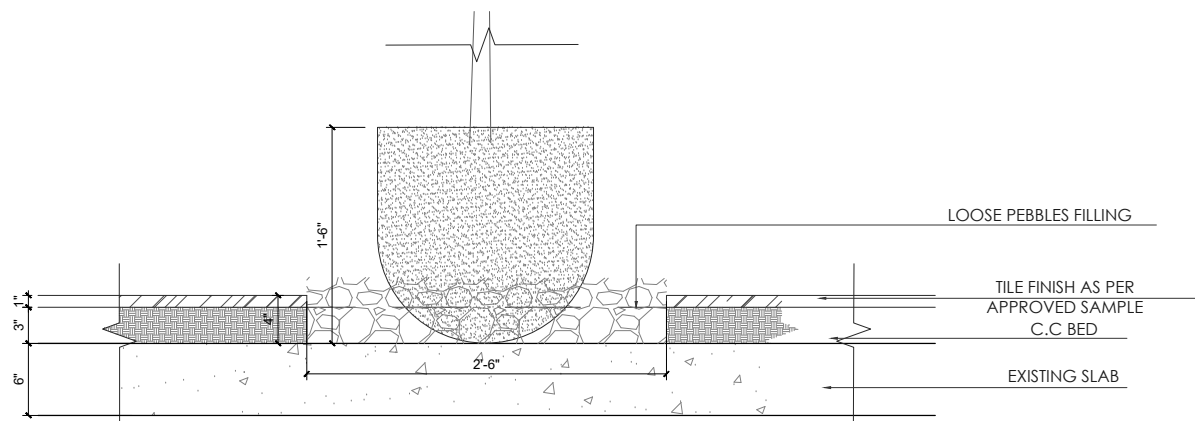

FLOOR PLANTER SECTION

CLIENT:



ARCHITECT:



Plot # 57-C, 21st Commercial Street, Phase 2-Ext. DHA, Karachi
☎ +92 330 0002053 🌐 www.orphic.com.pk ✉ mail@orphic.com.pk

REV.	DESCRIPTION	DATE

PROJECT STATUS:

TENDER


PROJECT:

PMRC CAFETERIA


DRAWING TITLE:

PLANTER DETAIL
(CuF-01 & MS-04)


CAD BY: SAMEER	DWG NO. ID-301	SHEET: A3
CHECKED BY: SARA		
APPROVED BY: ZEHR A PERVEZ	SCALE: NTS.	DATE:

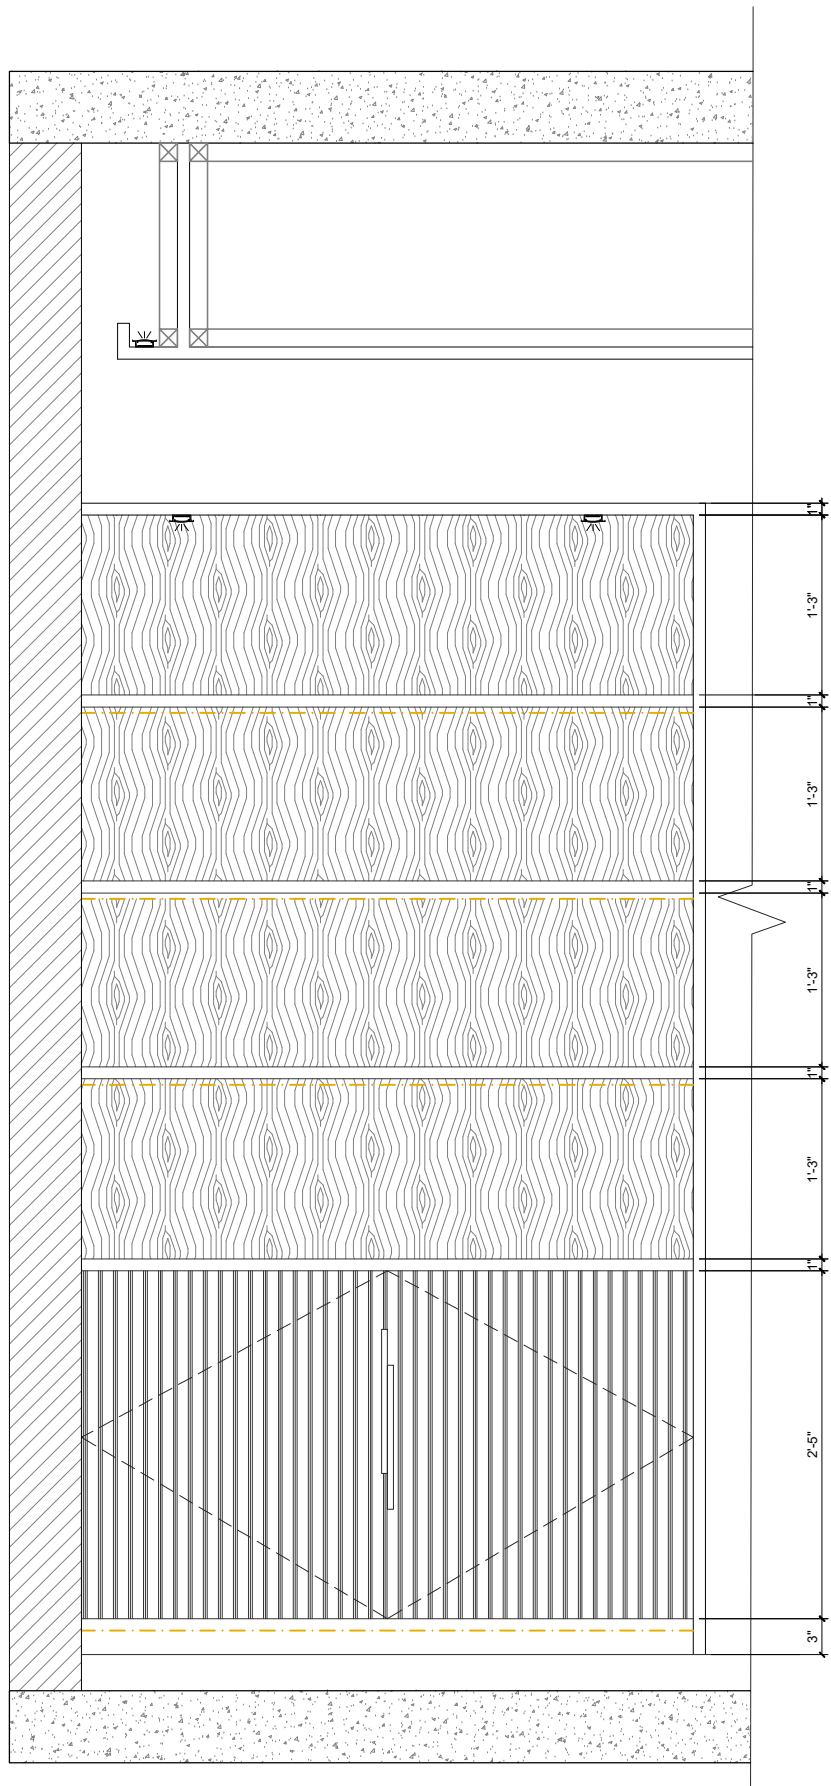

ELEVATION

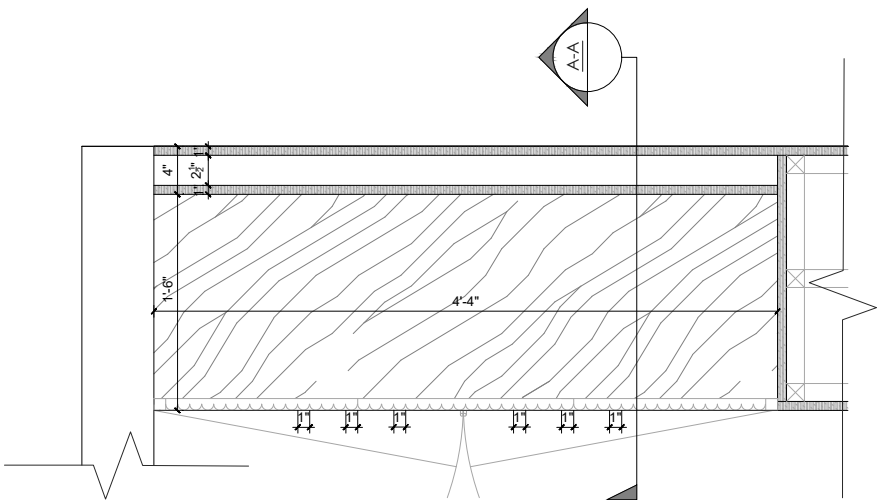

PLAN

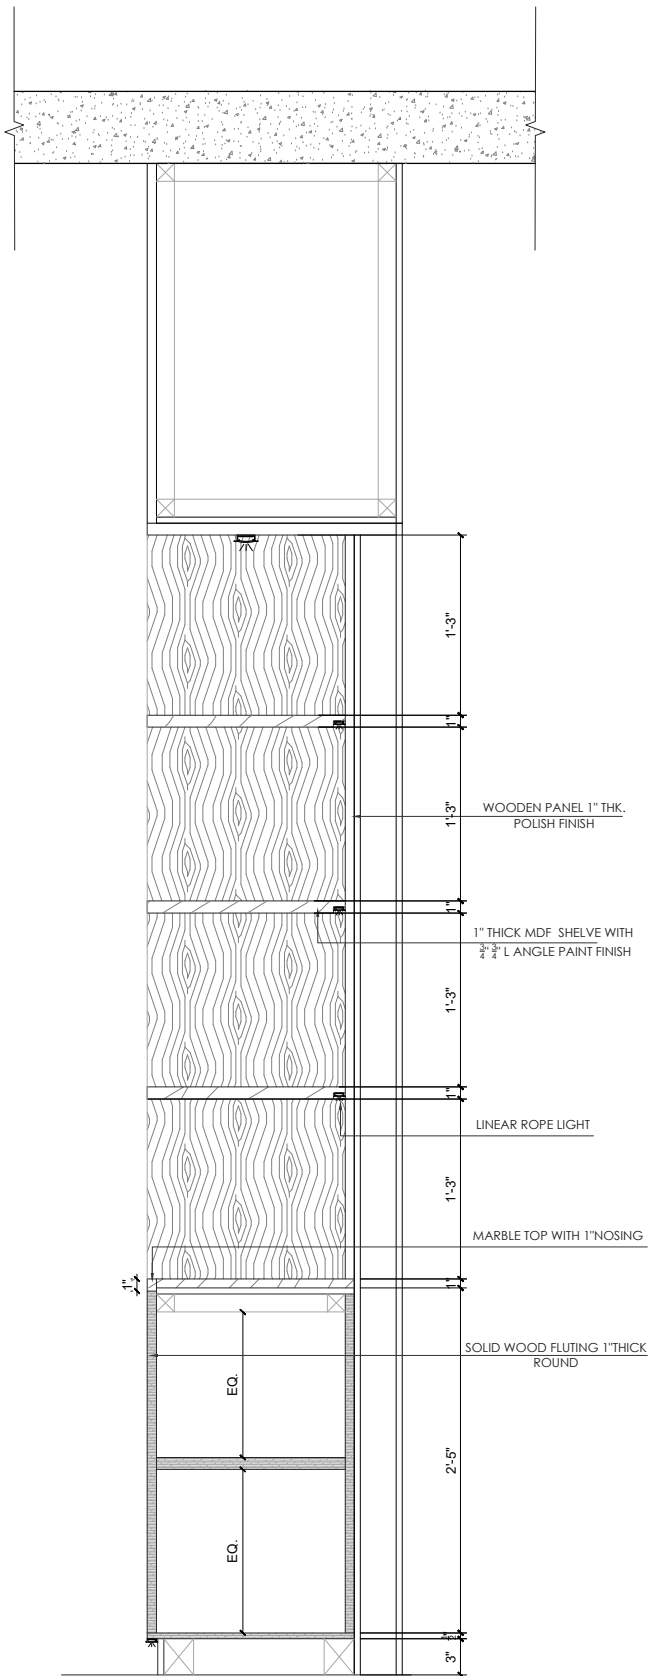

SECTION A-A

CLIENT:



PMRC
PAKISTAN MORTGAGE REFINANCE
COMPANY LIMITED

ARCHITECT:



orphic
DESIGN | CONSTRUCTION

Plot # 57-C, 21st Commercial Street, Phase 2-Ext. DHA, Karachi
☎ +92 330 0002053 🌐 www.orphic.com.pk ✉ mail@orphic.com.pk

REV.	DESCRIPTION	DATE

PROJECT STATUS:

TENDER


PROJECT:

PMRC CAFETERIA


DRAWING TITLE:

CABINET DETAIL
(CuF-08)

CAD BY: SAMEER	DWG NO. ID-302	SHEET: A3
CHECKED BY: SARA		
APPROVED BY: ZEHR A PERVEZ	SCALE: NTS.	DATE:

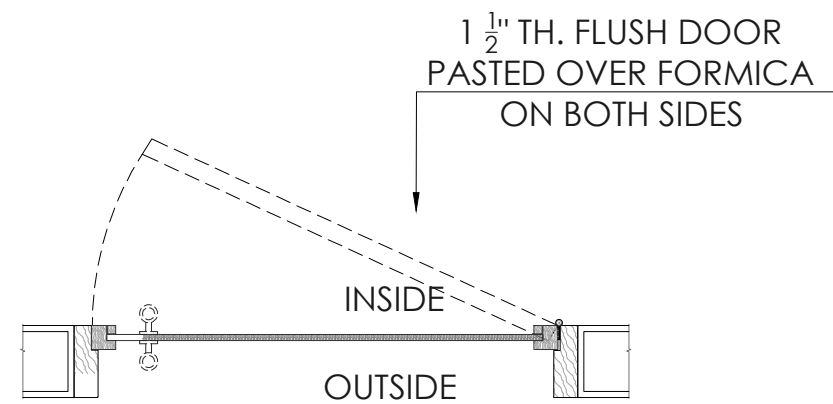

D1 PLAN

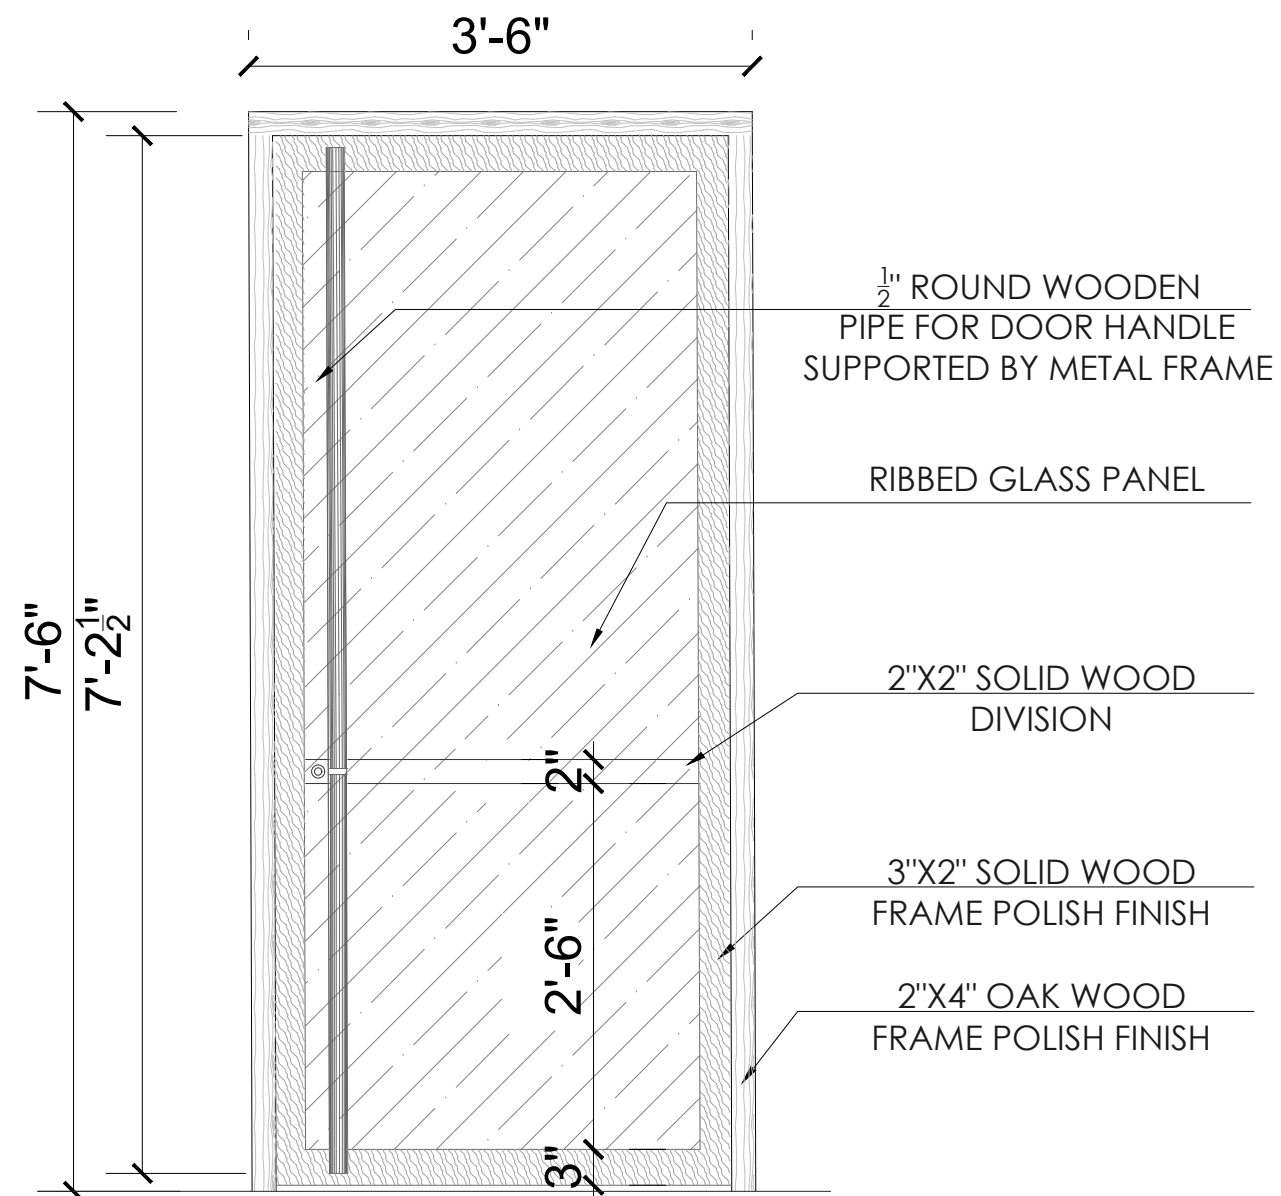

CLIENT:



ARCHITECT:




REV.	DESCRIPTION	DATE

PROJECT STATUS:
TENDER


PROJECT:
PMRC CAFETERIA

DRAWING TITLE:
DOOR


CAD BY: SAMEER	DWG NO. ID-303	SHEET: A3
CHECKED BY: SARA		
APPROVED BY: ZEHR A PERVEZ	SCALE: NTS.	DATE:

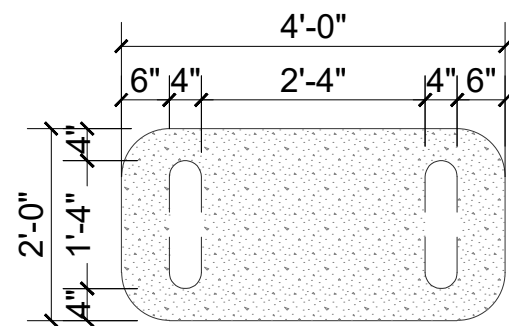


CuF-06 PLAN

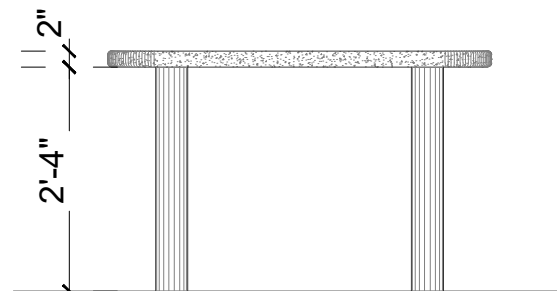


CuF-06 ELEVATION

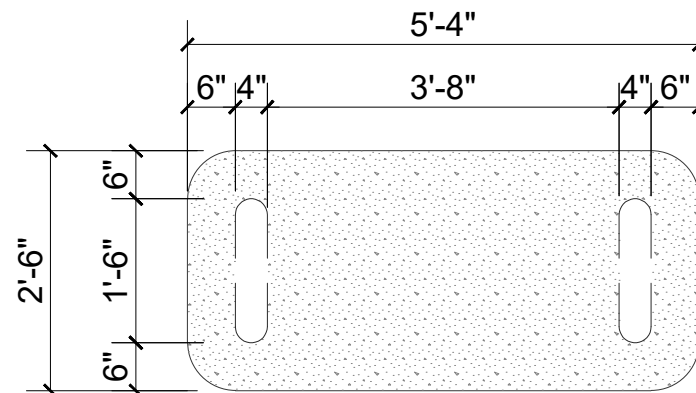


CuF-03 PLAN

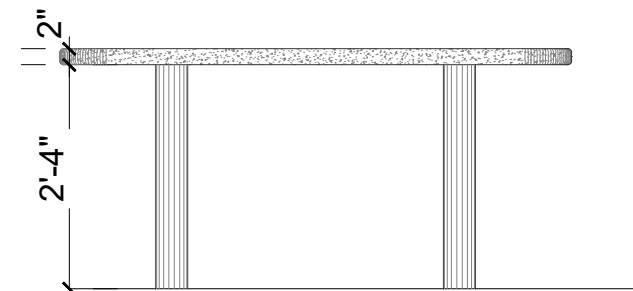


CuF-03 ELEVATION

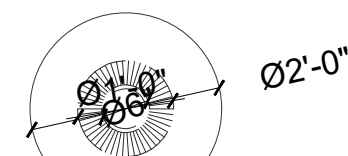


PLAN

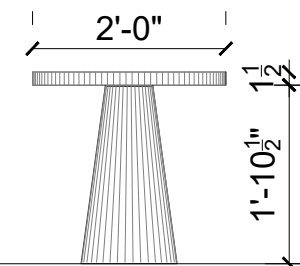

ELEVATION

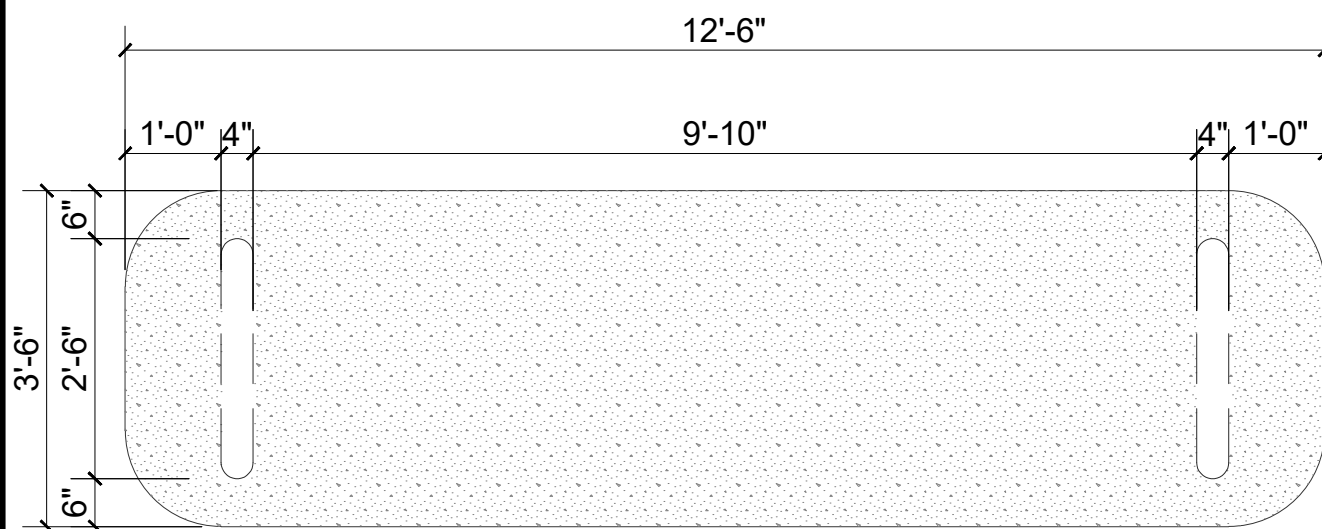

CuF-04 PLAN

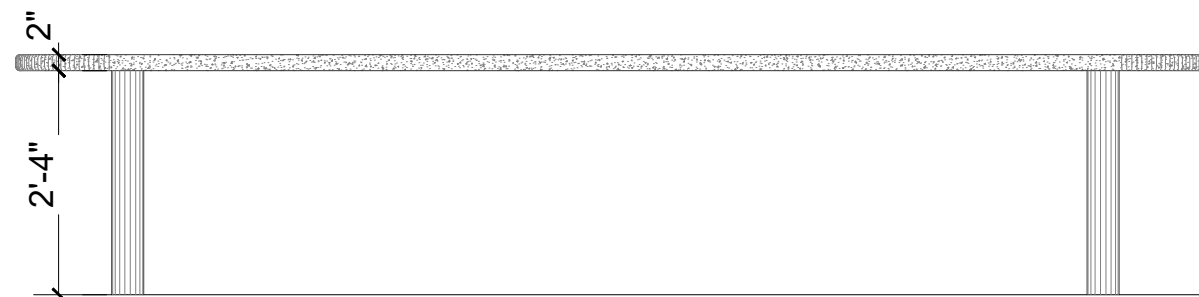

CuF-04 ELEVATION

CLIENT:



ARCHITECT:



Plot # 57-C, 21st Commercial Street, Phase 2-Est. DHA, Karachi
☎ +92 330 0002053 🌐 www.orphic.com.pk 📧 mail@orphic.com.pk

REV.	DESCRIPTION	DATE

PROJECT STATUS:

TENDER

PROJECT:

PMRC CAFETERIA

DRAWING TITLE:

FURNITURE DETAIL

CAD BY:

SAMEER

DWG NO.

ID-401

SHEET:

A3

CHECKED BY:
SARA

APPROVED BY:
ZEHR A PERVEZ

SCALE:
NTS.

DATE:

CLIENT:



PMRC

PAKISTAN MORTGAGE REFINANCE
COMPANY LIMITED

ARCHITECT:




orphic

DESIGN | CONSTRUCTION

Plot # 57-C, 21st Commercial Street, Phase 2-Est. DHA, Karachi

☎ +92 330 0002053 🌐 www.orphic.com.pk 📧 mail@orphic.com.pk

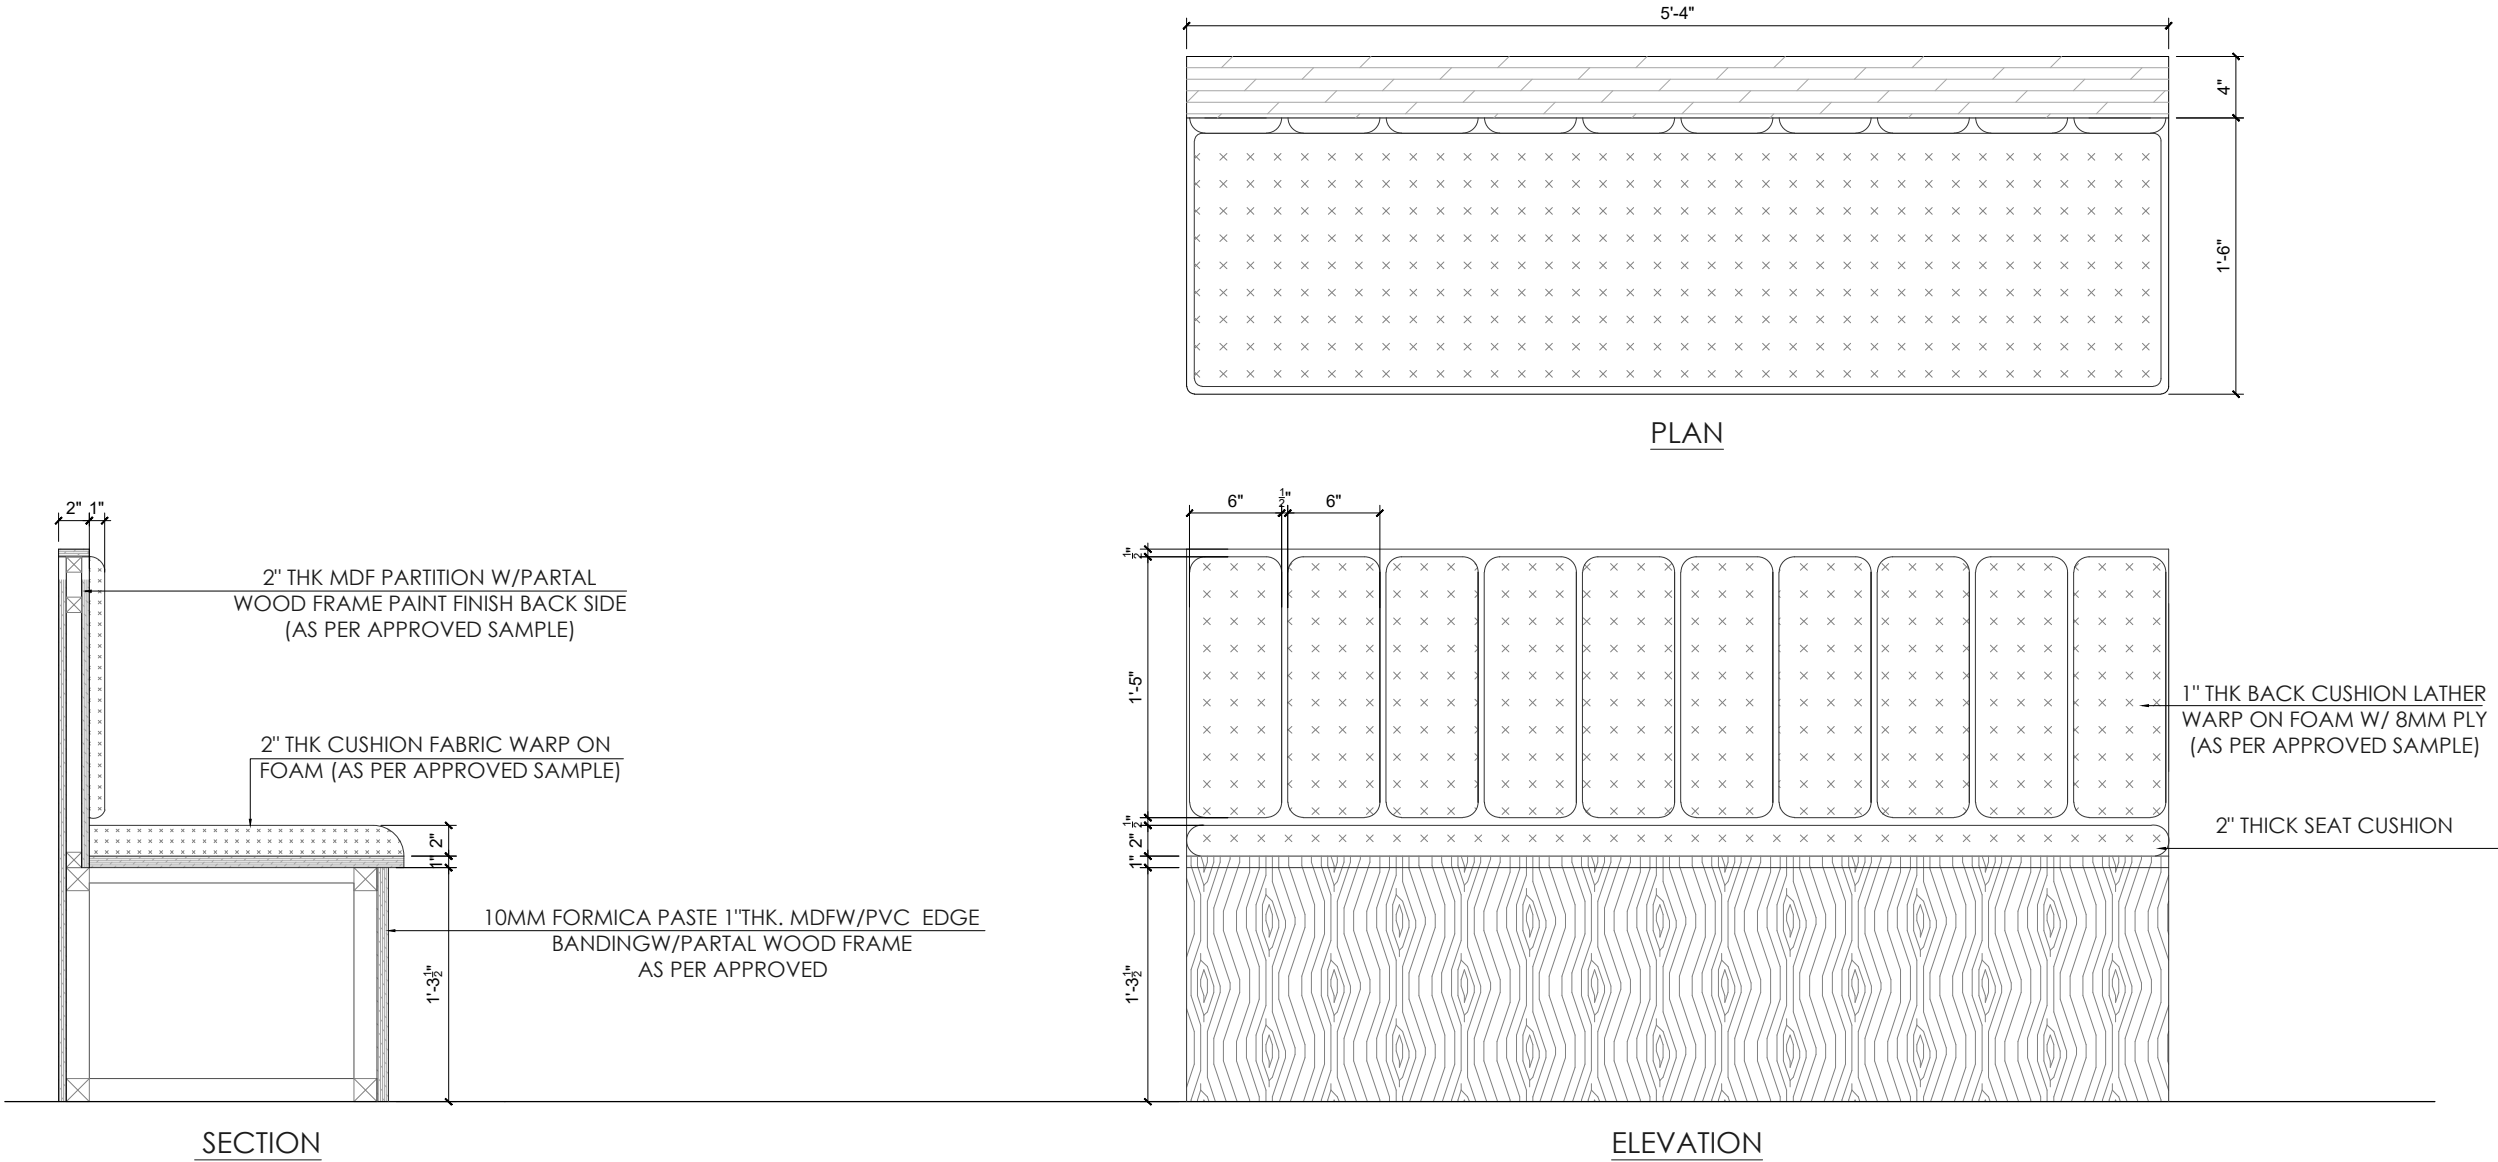

REV.	DESCRIPTION	DATE

PROJECT STATUS:

TENDER


PROJECT:

PMRC CAFETERIA

DRAWING TITLE:

BENCH DETAIL

CAD BY: SAMEER	DWG NO. ID-402	SHEET: A3
CHECKED BY: SARA		
APPROVED BY: ZEHRRA PERVEZ	SCALE: NTS.	DATE:

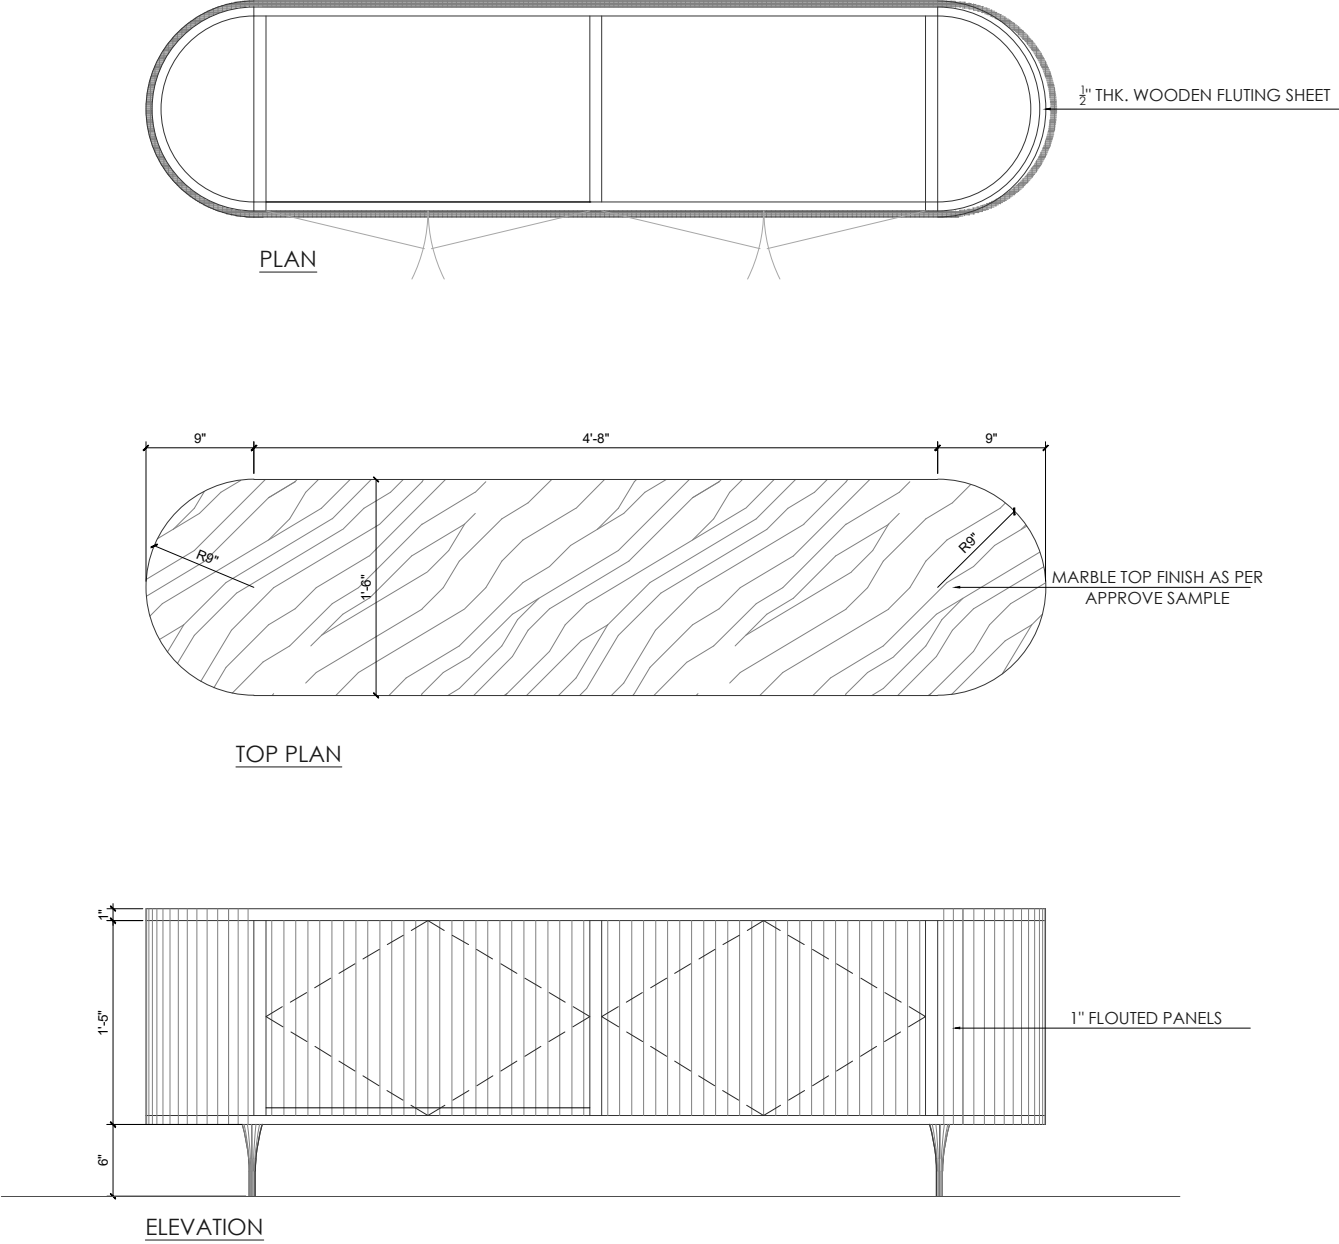

CLIENT:



PAKISTAN MORTGAGE REFINANCE
COMPANY LIMITED

ARCHITECT:



Plot # 57-C, 21st Commercial Street, Phase 2-Est. DHA, Karachi
☎ +92 330 0002053 🌐 www.orphic.com.pk 📧 mail@orphic.com.pk

REV.	DESCRIPTION	DATE

PROJECT STATUS:

TENDER

PROJECT:

PMRC CAFETERIA

DRAWING TITLE:

CONSOLE TABLE DETAIL

CAD BY: SAMEER	DWG NO. ID-403	SHEET: A3
CHECKED BY: SARA		
APPROVED BY: ZEHRA PERVEZ	SCALE: NTS.	DATE: